


PLAN - EOP 740 - SE04
SCALE 1:500 @ A1

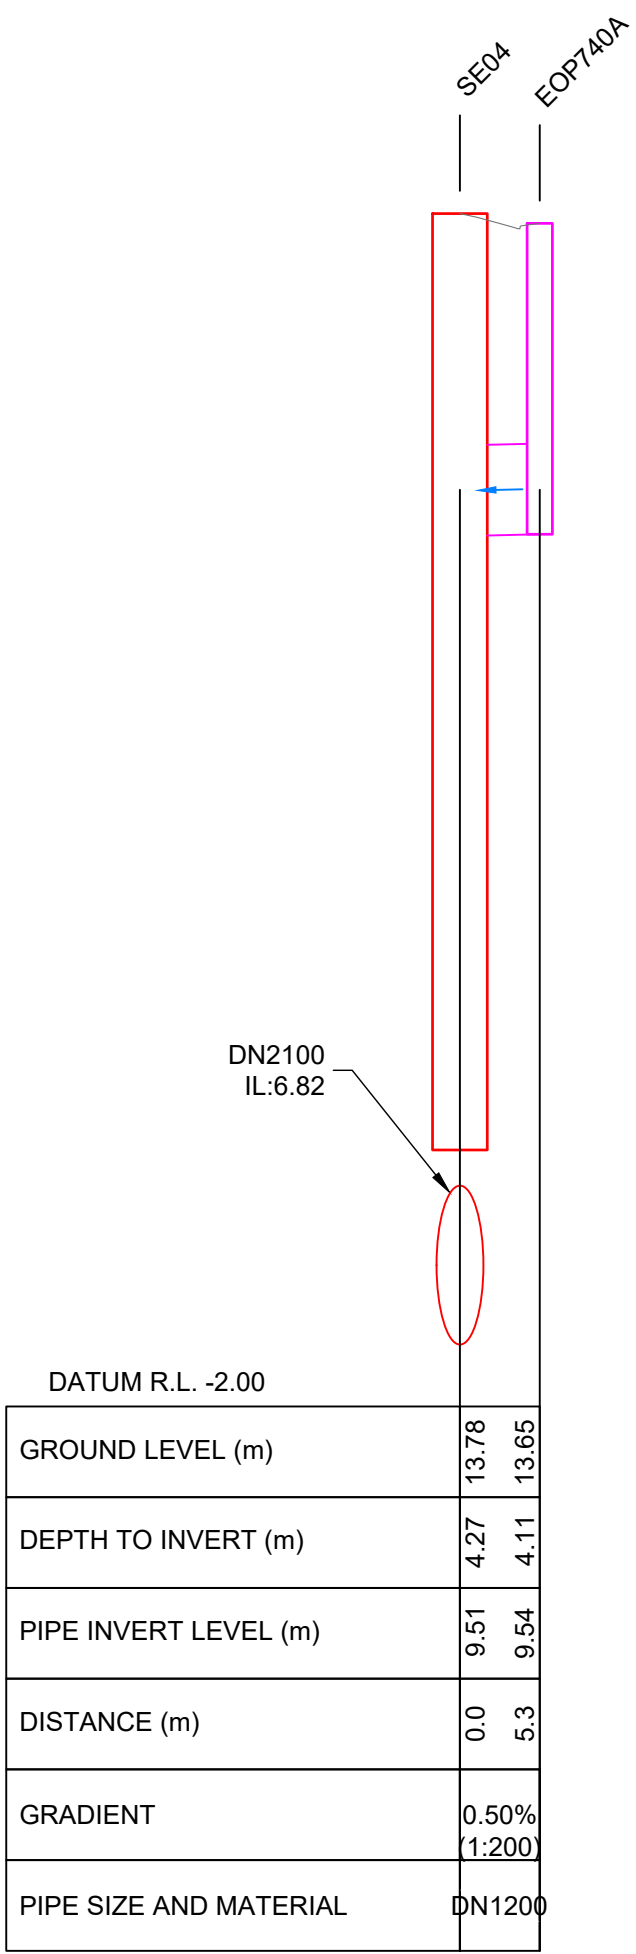


LONGITUDINAL SECTION
EOP 740 - SE04
SCALE 1:500 1:100V @ A1

LONGSECTIONS SHOWN HERE ARE
FOR DESIGN OPTION 1 IN W-SL007.002

NOTES:

1. REFER TO SHEET W-SL007.002 FOR PROPOSED TRUNK SEWER LONG SECTION
2. COORDINATES ARE IN TERMS OF NEW ZEALAND TRANSVERSE MERCATOR 2000 CIRCUIT.
3. LEVELS ARE IN TERMS OF METRES AUCKLAND 1946 LOCAL VERTICAL DATUM.
4. DIMENSIONS / DISTANCE ARE IN METRES UNLESS STATED OTHERWISE.
5. IT IS THE CONTRACTORS RESPONSIBILITY TO LOCATE ALL EXISTING SERVICES PRIOR TO CONSTRUCTION.
6. DESIGN AT CONCEPT STAGE AND SUBJECT TO CHANGE THROUGH DESIGN PROCESS.
7. NO SURVEY OF THE EXISTING UTILITIES AND FEATURES HAVE BEEN CARRIED OUT.
8. TUNNEL ALIGNMENT SHOWN WITH 2.5m WIDE CORRIDOR EITHER SIDE OF PROPOSED ALIGNMENT.

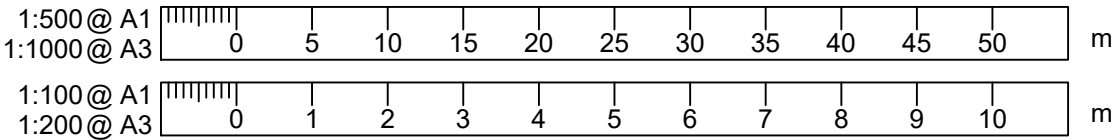

KEY:	
PARCEL BOUNDARY	
EXISTING WATER SUPPLY	W
EXISTING LOCAL SEWER	WSL
EXISTING TRANSMISSION SEWER	
EXISTING STORMWATER	SW
EXISTING GROUND PROFILE	
EXISTING EOP	
PROPOSED LOCAL SEWER	
PROPOSED TUNNEL SEWER	
PROPOSED SEWER MANHOLE	
PROPOSED SHAFT	
PROPOSED HERITAGE BUILDING	
PROPOSED NOTABLE TREE	
TUNNEL 2.5m WIDE CORRIDOR	
PROPOSED CONSTRUCTION AREA	

					DESIGNED	G.I.P	10-23	 Watercare COPYRIGHT – This drawing, the design concept, remain the exclusive property of Watercare Services Limited and may not be used without approval. Copyright reserved.	HERNE BAY TRUNK SEWER UPGRADE MARINE PARADE TO PT ERIN LONGITUDINAL SECTIONS – LOCAL NETWORK SHEET 2	CAD FILE	W-SL007.004	DATE	17-10-2023
					DES. APPROVED	C.STOKES	10-23			ORIGINAL	SCALE A1 1:2000	CONTRACT No.	1
					DRAWN	F. FAROOK	10-23			REF. No.	W-SL007.01		
					DWG. APPROVED	M.KUDOIC	10-23			DWG. No.	W-SL007.004	ISSUE	3
3	17.10.23	UPDATED ISSUE FOR CONSENT APPLICATION		FF	MK								
2	20.06.23	FINAL ISSUED FOR CONSENT APPLICATION		GI	MK	WSL DESIGN MGMT.	C. HEMI	-					
1	16.02.23	DRAFT ISSUED FOR CONSENT APPLICATION		GI	MK	WSL PROJ. LEAD	-	-					
ISSUE	DATE	AMENDMENT		BY	APPD.			BY	DATE				