




SHAFT SE01
SCALE 1:500 @ A1

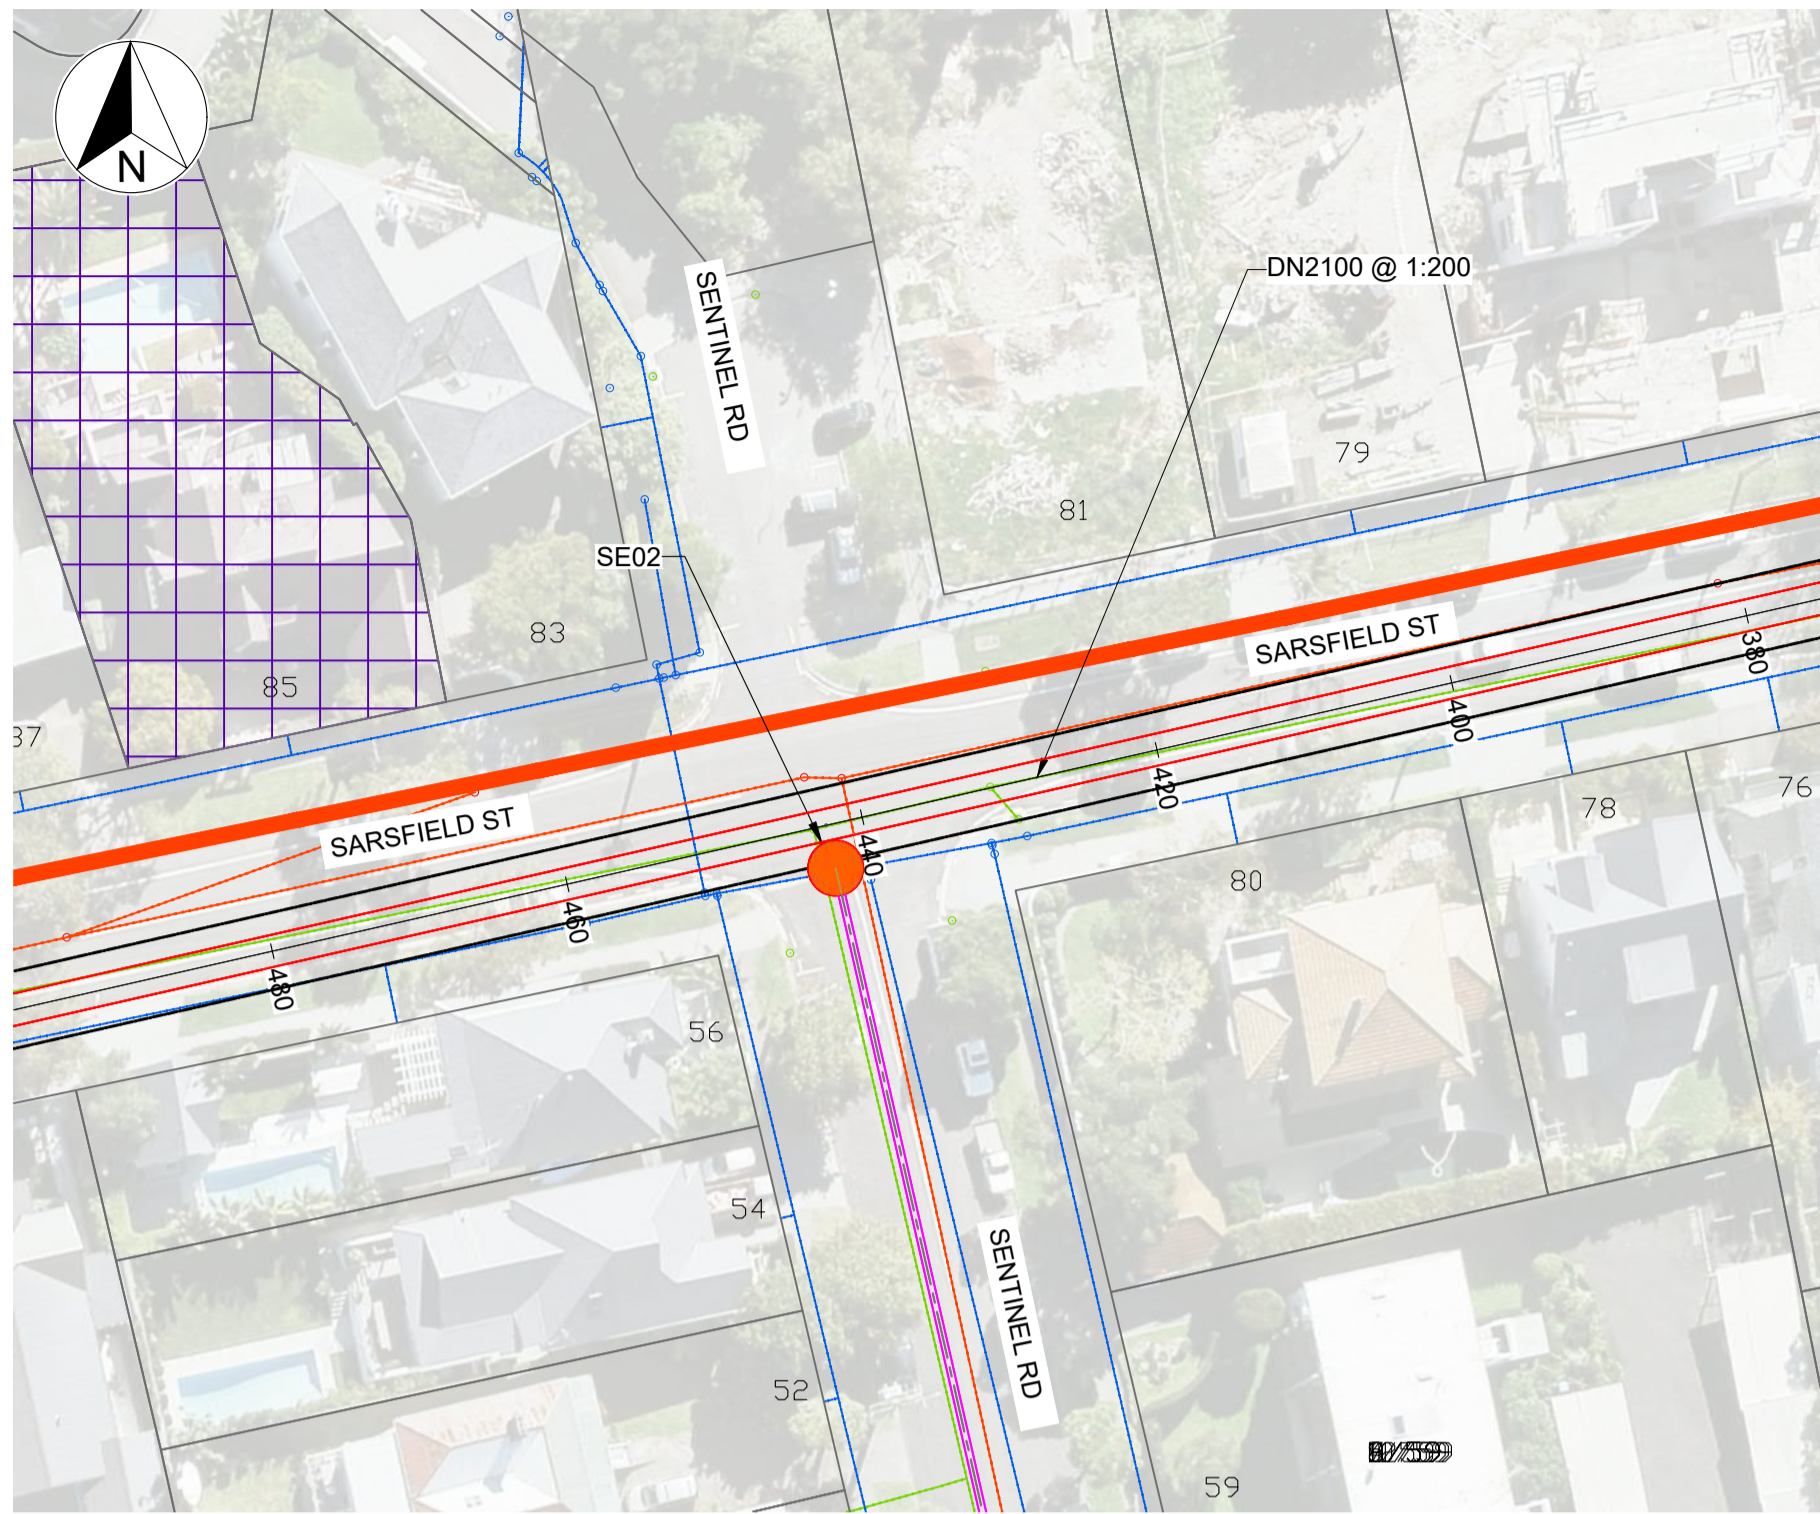

SHAFT SE02
SCALE 1:500 @ A1

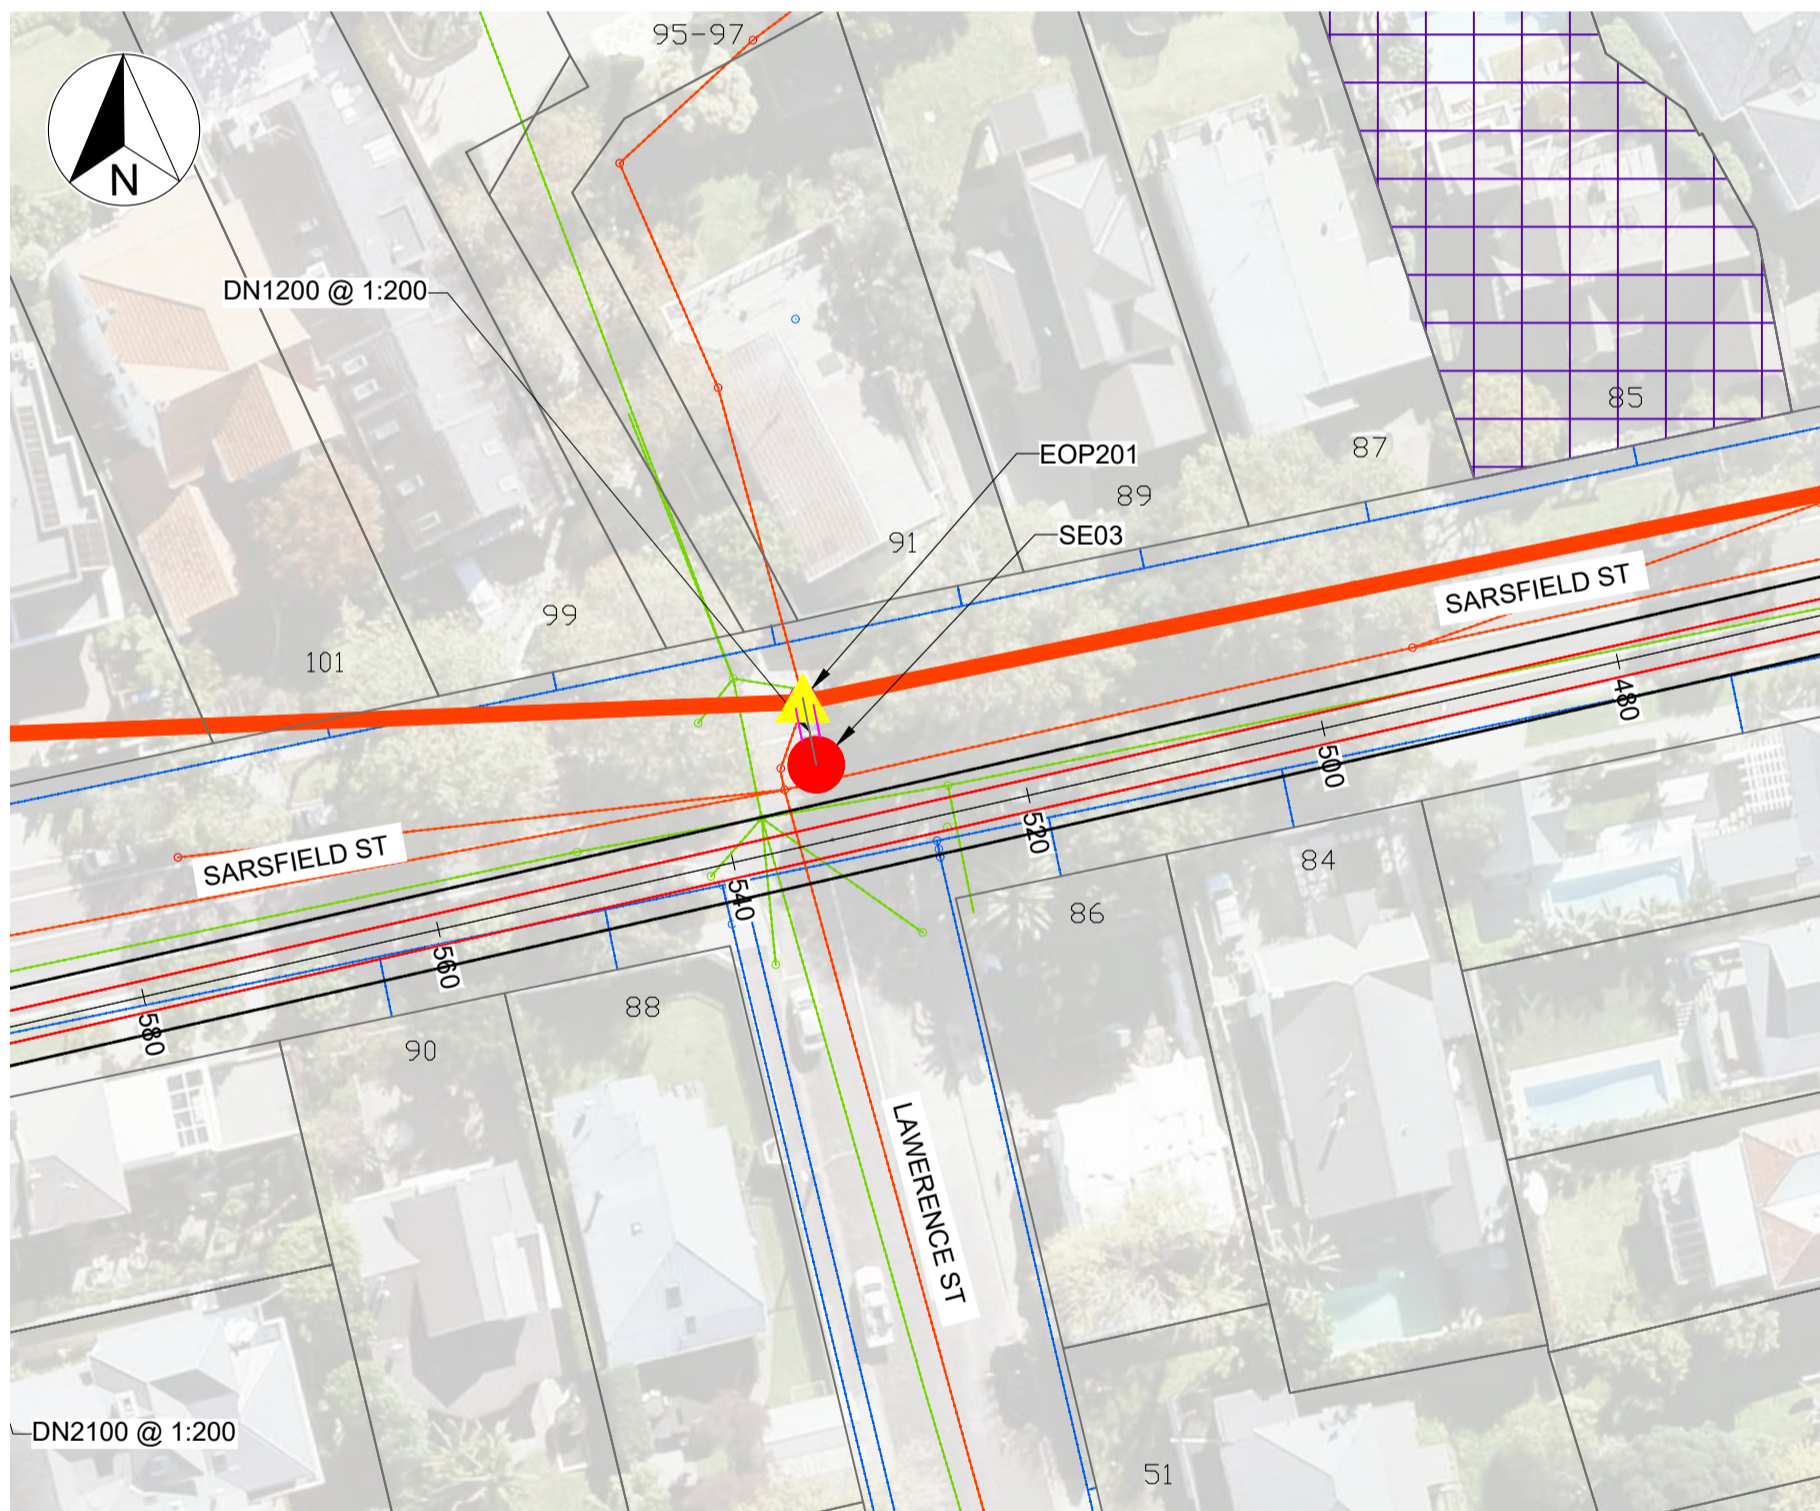

SHAFT SE03
SCALE 1:500 @ A1

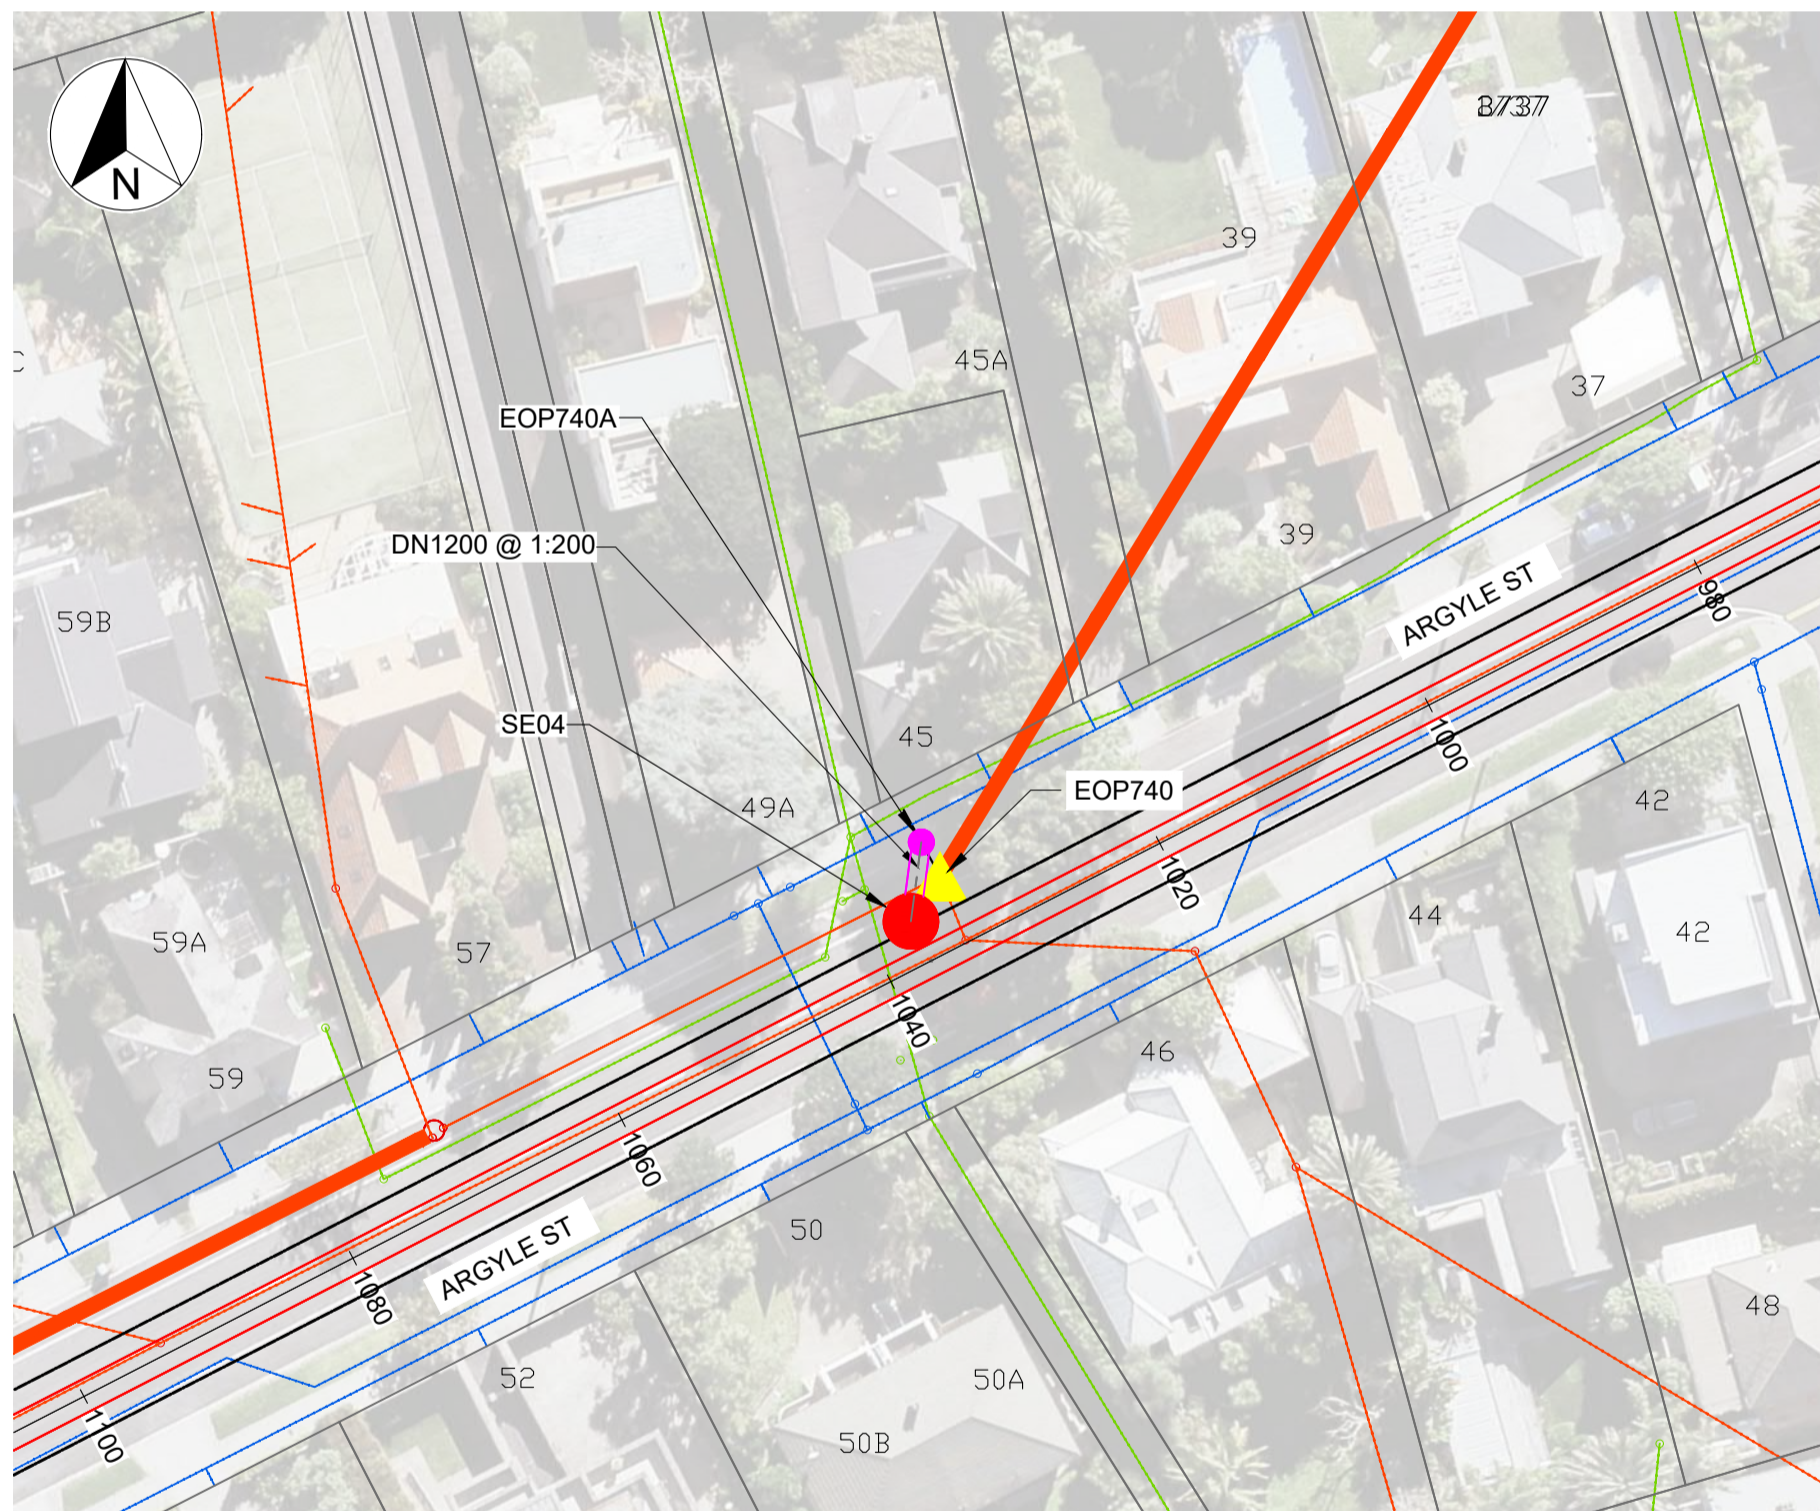

SHAFT SE04
SCALE 1:500 @ A1

NOTES:

1. REFER TO SHEET W-SL007.002 FOR PROPOSED TRUNK SEWER LONG SECTION
2. COORDINATES ARE IN TERMS OF NEW ZEALAND TRANSVERSE MERCATOR 2000 CIRCUIT.
3. LEVELS ARE IN TERMS OF METRES AUCKLAND 1946 LOCAL VERTICAL DATUM.
4. DIMENSIONS / DISTANCE ARE IN METRES UNLESS STATED OTHERWISE
5. IT IS THE CONTRACTORS RESPONSIBILITY TO LOCATE ALL EXISTING SERVICES PRIOR TO CONSTRUCTION.
6. DESIGN AT CONCEPT STAGE AND SUBJECT TO CHANGE THROUGH DESIGN PROCESS.
7. NO SURVEY OF THE EXISTING UTILITIES AND FEATURES HAVE BEEN CARRIED OUT.
8. TUNNEL ALIGNMENT SHOWN WITH 2.5m WIDE CORRIDOR EITHER SIDE OF PROPOSED ALIGNMENT.

1:500 @ A1
1:1000 @ A3

KEY:	
PARCEL BOUNDARY	
EXISTING WATER SUPPLY	W
EXISTING LOCAL SEWER	WSL
EXISTING TRANSMISSION SEWER	
EXISTING STORMWATER	SW
EXISTING GROUND PROFILE	
EXISTING EOP	
PROPOSED LOCAL SEWER	
PROPOSED TUNNEL SEWER	
PROPOSED SEWER MANHOLE	
PROPOSED SHAFT	
PROPOSED HERITAGE BUILDING	
PROPOSED NOTABLE TREE	
TUNNEL 2.5m WIDE CORRIDOR	
PROPOSED CONSTRUCTION AREA	

					DESIGNED	G.I.P	06-23
					DES. APPROVED	C.STOKES	06-23
					DRAWN	G.I.P	06-23
					DWG. APPROVED	M.KUDOIC	06-23
2	20.06.23	FINAL ISSUED FOR CONSENT APPLICATION	GI	MK	WSL DESIGN MGMT	B.DEVILLIERS	-
1	16.02.23	DRAFT ISSUED FOR CONSENT APPLICATION	GI	MK	WSL PROJ. LEAD	-	-
ISSUE	DATE	AMENDMENT	BY	APPD.		BY	DATE



HERNE BAY TRUNK SEWER UPGRADE
HAMILTON ROAD, HERNE BAY
CONSTRUCTION PLAN - INTERCEPTION SHAFT LOCATIONS

CAD FILE	W-SL007	DATE	20-06-23
ORIGINAL	SCALE A1 1:2000	CONTRACT No.	1
REF. No.	W-SL007.01		
DWG. No.	W-SL007.008	ISSUE	2