


Original sheet size A3 (420x297) Plot Date 2025-04-15 at 10:03:46 am C:\Users\NZMA31982\OneDrive\Projects\AMER\NZ-WSL\EM\Project Files\W-SL001\01_WIP\DWG\1_5_4_Leq\Uncontrolled\20250210_P4P3_Working File\Consenting_Support_Working File - Modwa New Alignment

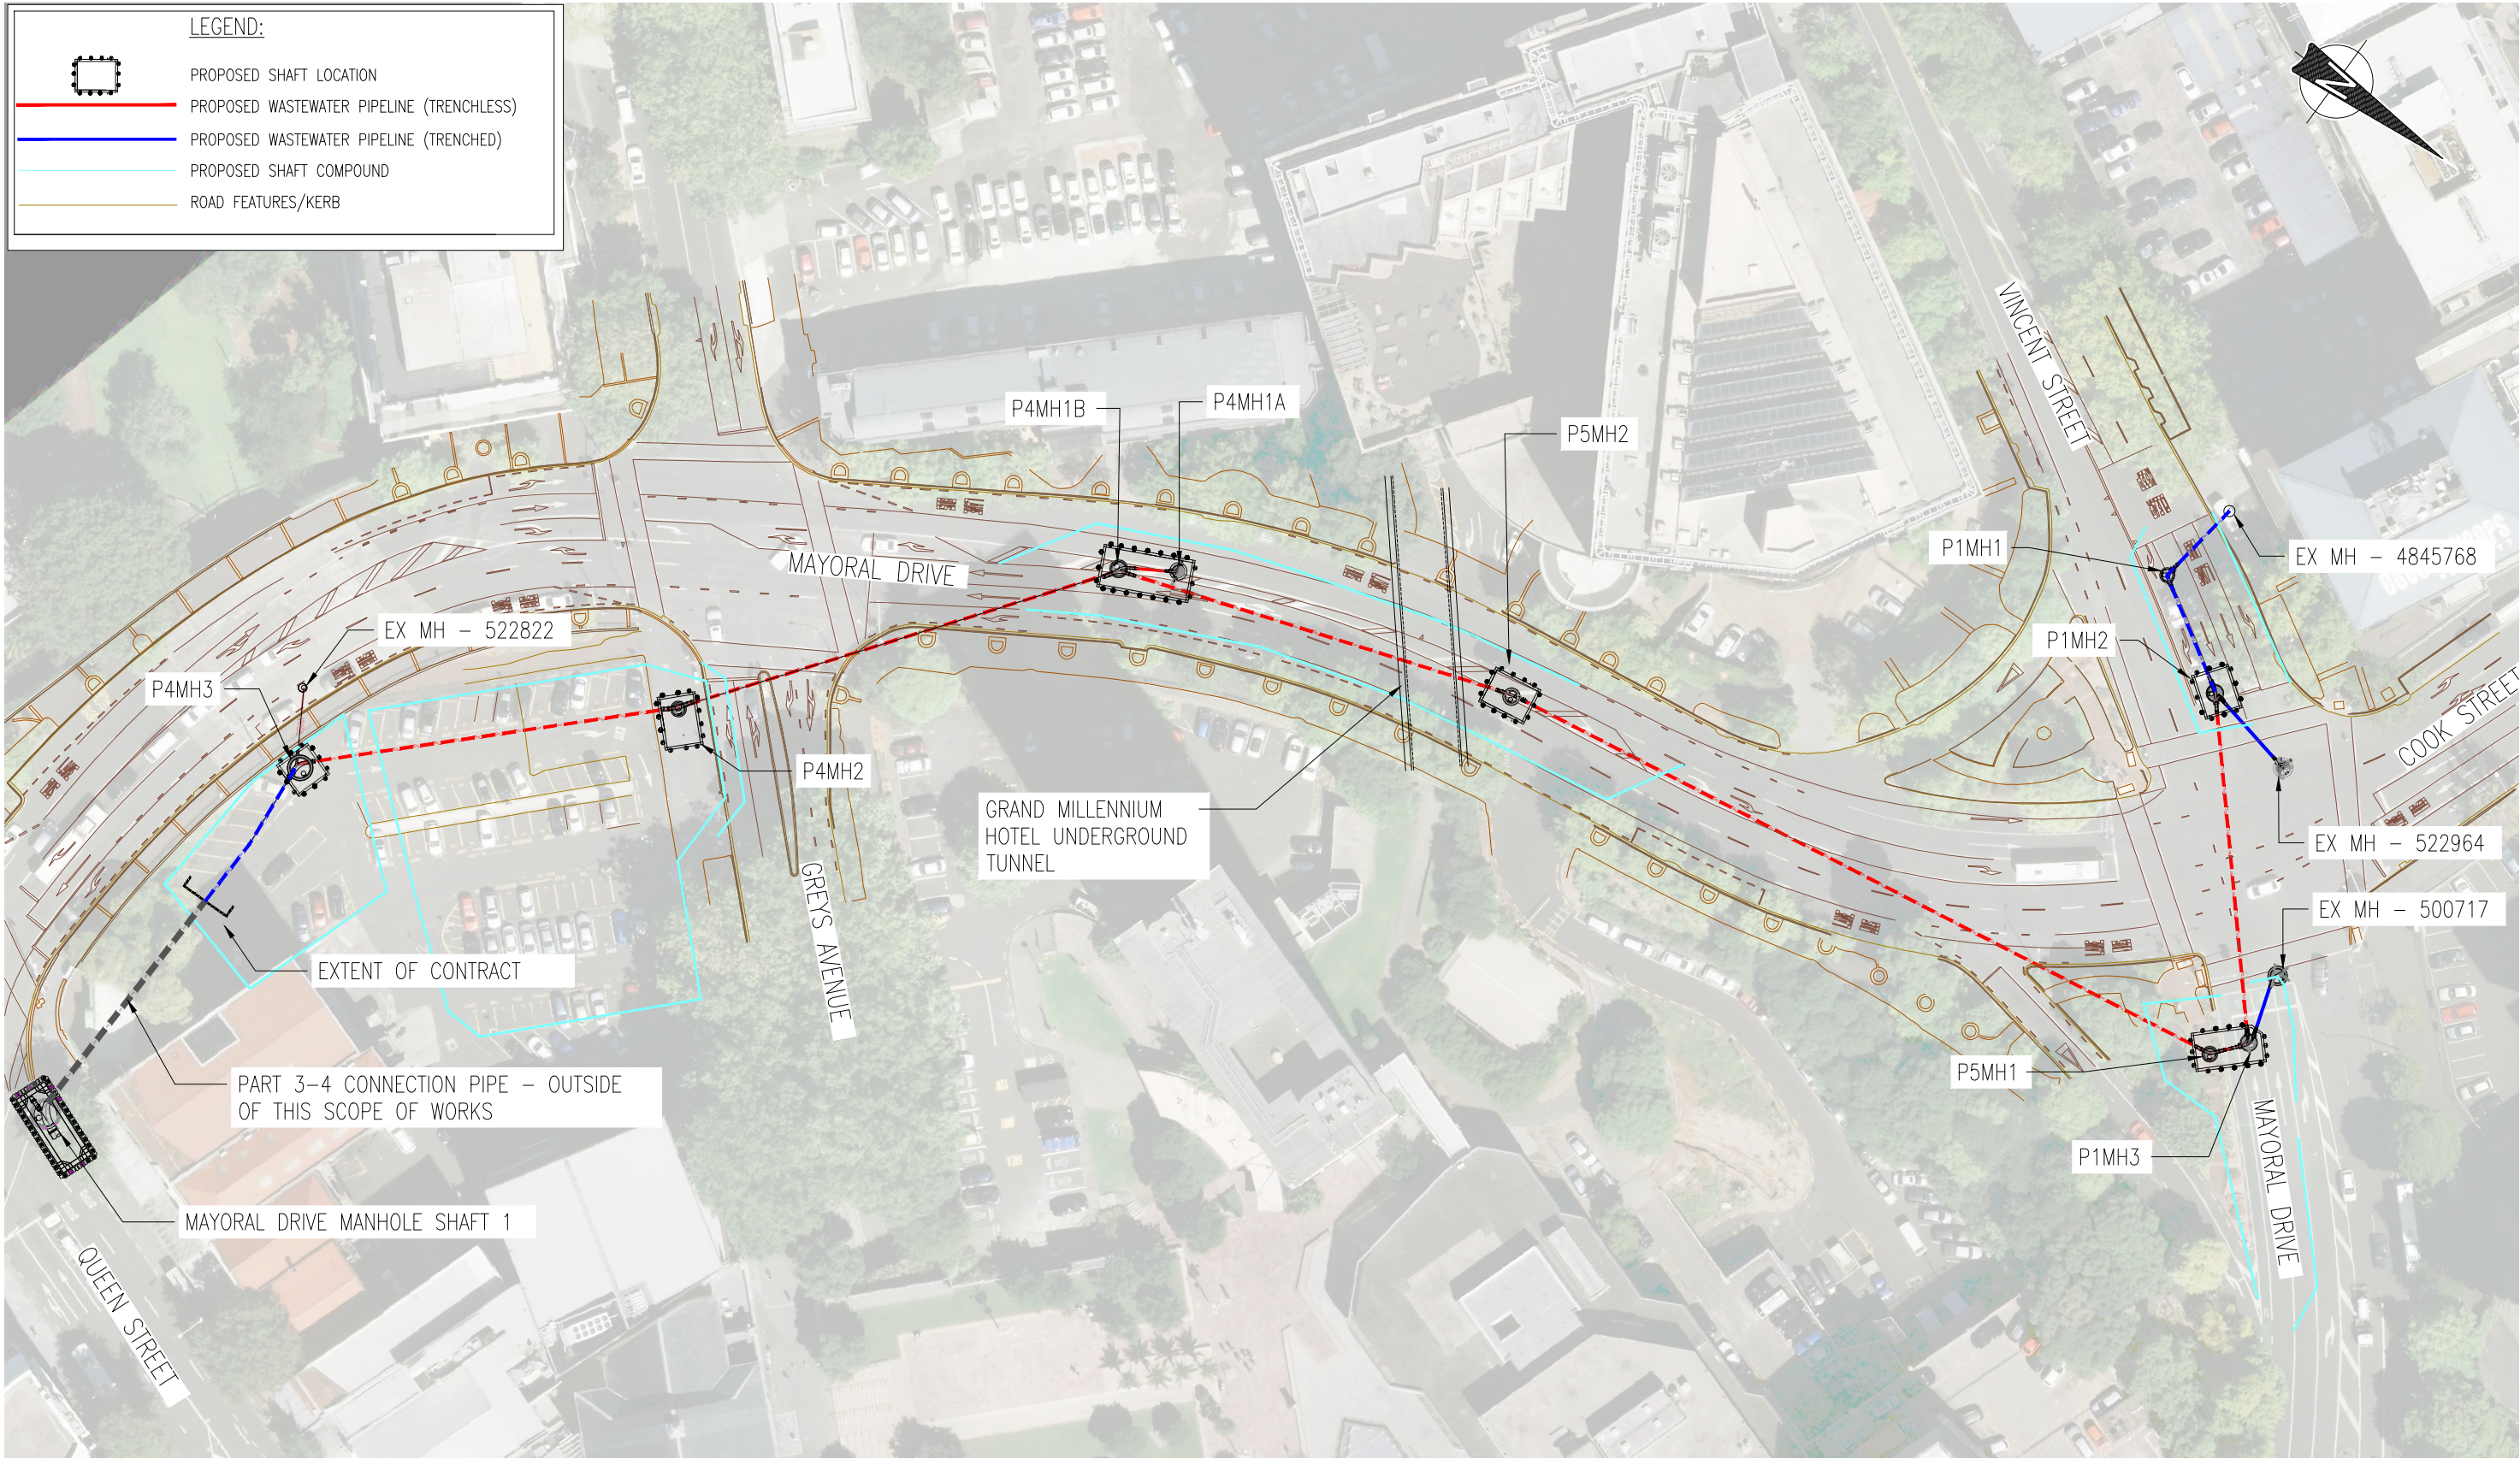

FOR INFO ONLY
NOT FOR CONSTRUCTION

1	03-25	FOR INFO ONLY	AMENDMENT	BY	APPD.
ISSUE	DATE				

DESIGNED
DES. APPROVED
DRAWN
DWG. APPROVED
WSL DESIGN MGMT.
WSL PROJ. LEAD

-
-
-
-
-
-

BY
BY
DATE

Watercare

COPYRIGHT - This drawing, the design concept, remain the exclusive property of Watercare Services Limited and may not be used without approval. Copyright reserved.

QUEEN STREET WASTEWATER DIVERSIONS PROJECT
MAYORAL ALIGNMENT AND CROSS CONNECTIONS
UPDATED ALIGNMENT

CAD FILE	DATE 26/03/2025
ORIGINAL SCALE A3 N.T.S.	CONTRACT No. #
REF No. W-SL001.04	
DWG No. 2014250.XXX	ISSUE 1